




CONSTANTINE

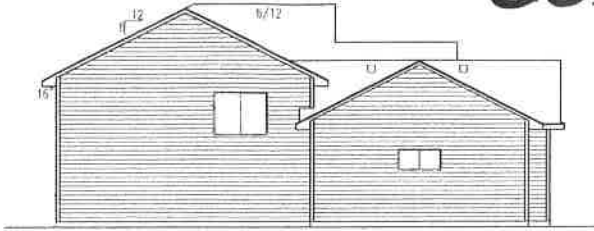


LEFT ELEVATION
SCALE: 1/8"=1'-0"

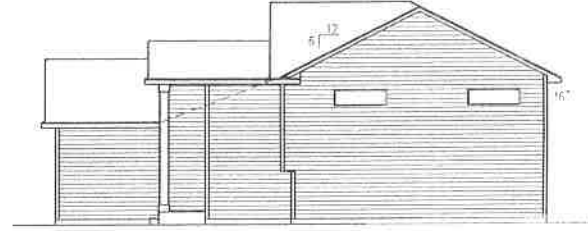

RIGHT ELEVATION

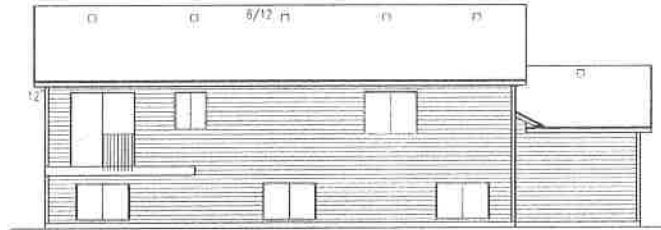

REAR ELEVATION
SCALE: 1/8"=1'-0"

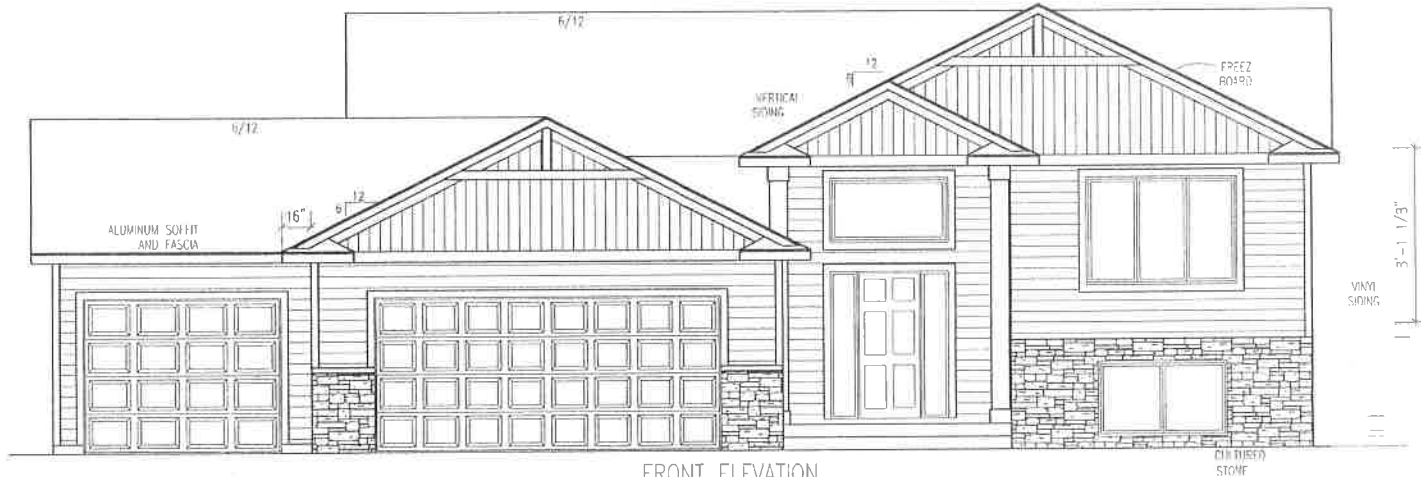

FRONT ELEVATION
SCALE 1/4"=1'-0"

Bigelow and Lennon Construction, LLC
211 1st St. SW
Byron, MN 55920

PROGRESSIVE PLAN
DESIGN LLP

RESIDENTIAL ARCHITECTURE
637-73-9977 progressiveplan.com

These drawings are not to be used for any other project without the written consent of Progressive Plan Design LLP. The drawings are the property of Progressive Plan Design LLP and shall remain confidential. No part of these drawings shall be reproduced, stored in a retrieval system, or transmitted in any form or by any means, electronic, mechanical, photocopying, recording, or by any information storage and retrieval system, without the prior written permission of Progressive Plan Design LLP. The drawings are provided for your information only and do not constitute a contract. The drawings are subject to change without notice. The drawings are not to be used for any other project without the written consent of Progressive Plan Design LLP.

CONTRACTOR:
BIG/LENN CONST.
OWNER:

DATE: R H
DATE: 159325
DATE: NOTED

